
 








1231 - 8th STREET EAST | SASKATOON, SK S7H 0S5
TEL: (306) 343-7280 | www.cwce.ca

LEGEND:

-  EXIST. SIGN
-  EXIST. UNDERGROUND POWER LINE
-  EXIST. GAS LINE
-  EASEMENT BOUNDARY
-  SECTION BOUNDARY
-  CENTERLINE RAILWAY TRACKS

PRELIMINARY
NOT FOR CONSTRUCTION

SCALE VERIFICATION
WHEN DRAWING IS PLOTTED FULL SIZE THIS LINE IS 60mm IN LENGTH.

DATE	REVISION
23/04/05	ISSUED TO OWNER
23/02/28	ISSUED FOR PERMIT REVIEW
23/01/30	ISSUED FOR CLIENT REVIEW



OWNER/CLIENT
**HUMBOLDT BRONCOS
MEMORIAL COMMITTEE**

LOCATION
RM OF CONNAUGHT No.457



PROJECT
**HUMBOLDT BRONCOS
MEMORIAL**

SHEET TITLE
CONCEPTUAL SITE PLAN

SCALE	1:500	DESIGNED	
DRAWN	GCW	CHECKED	
DATE	23/01/20	SHEET	2 of 5
DRAWING NUMBER	809-00102		

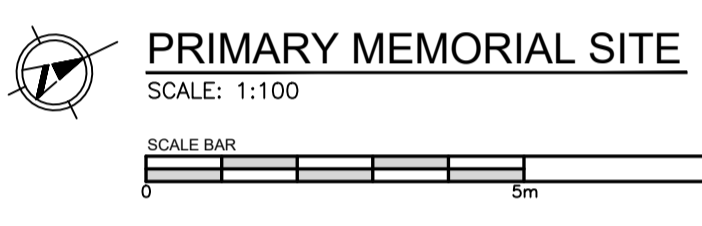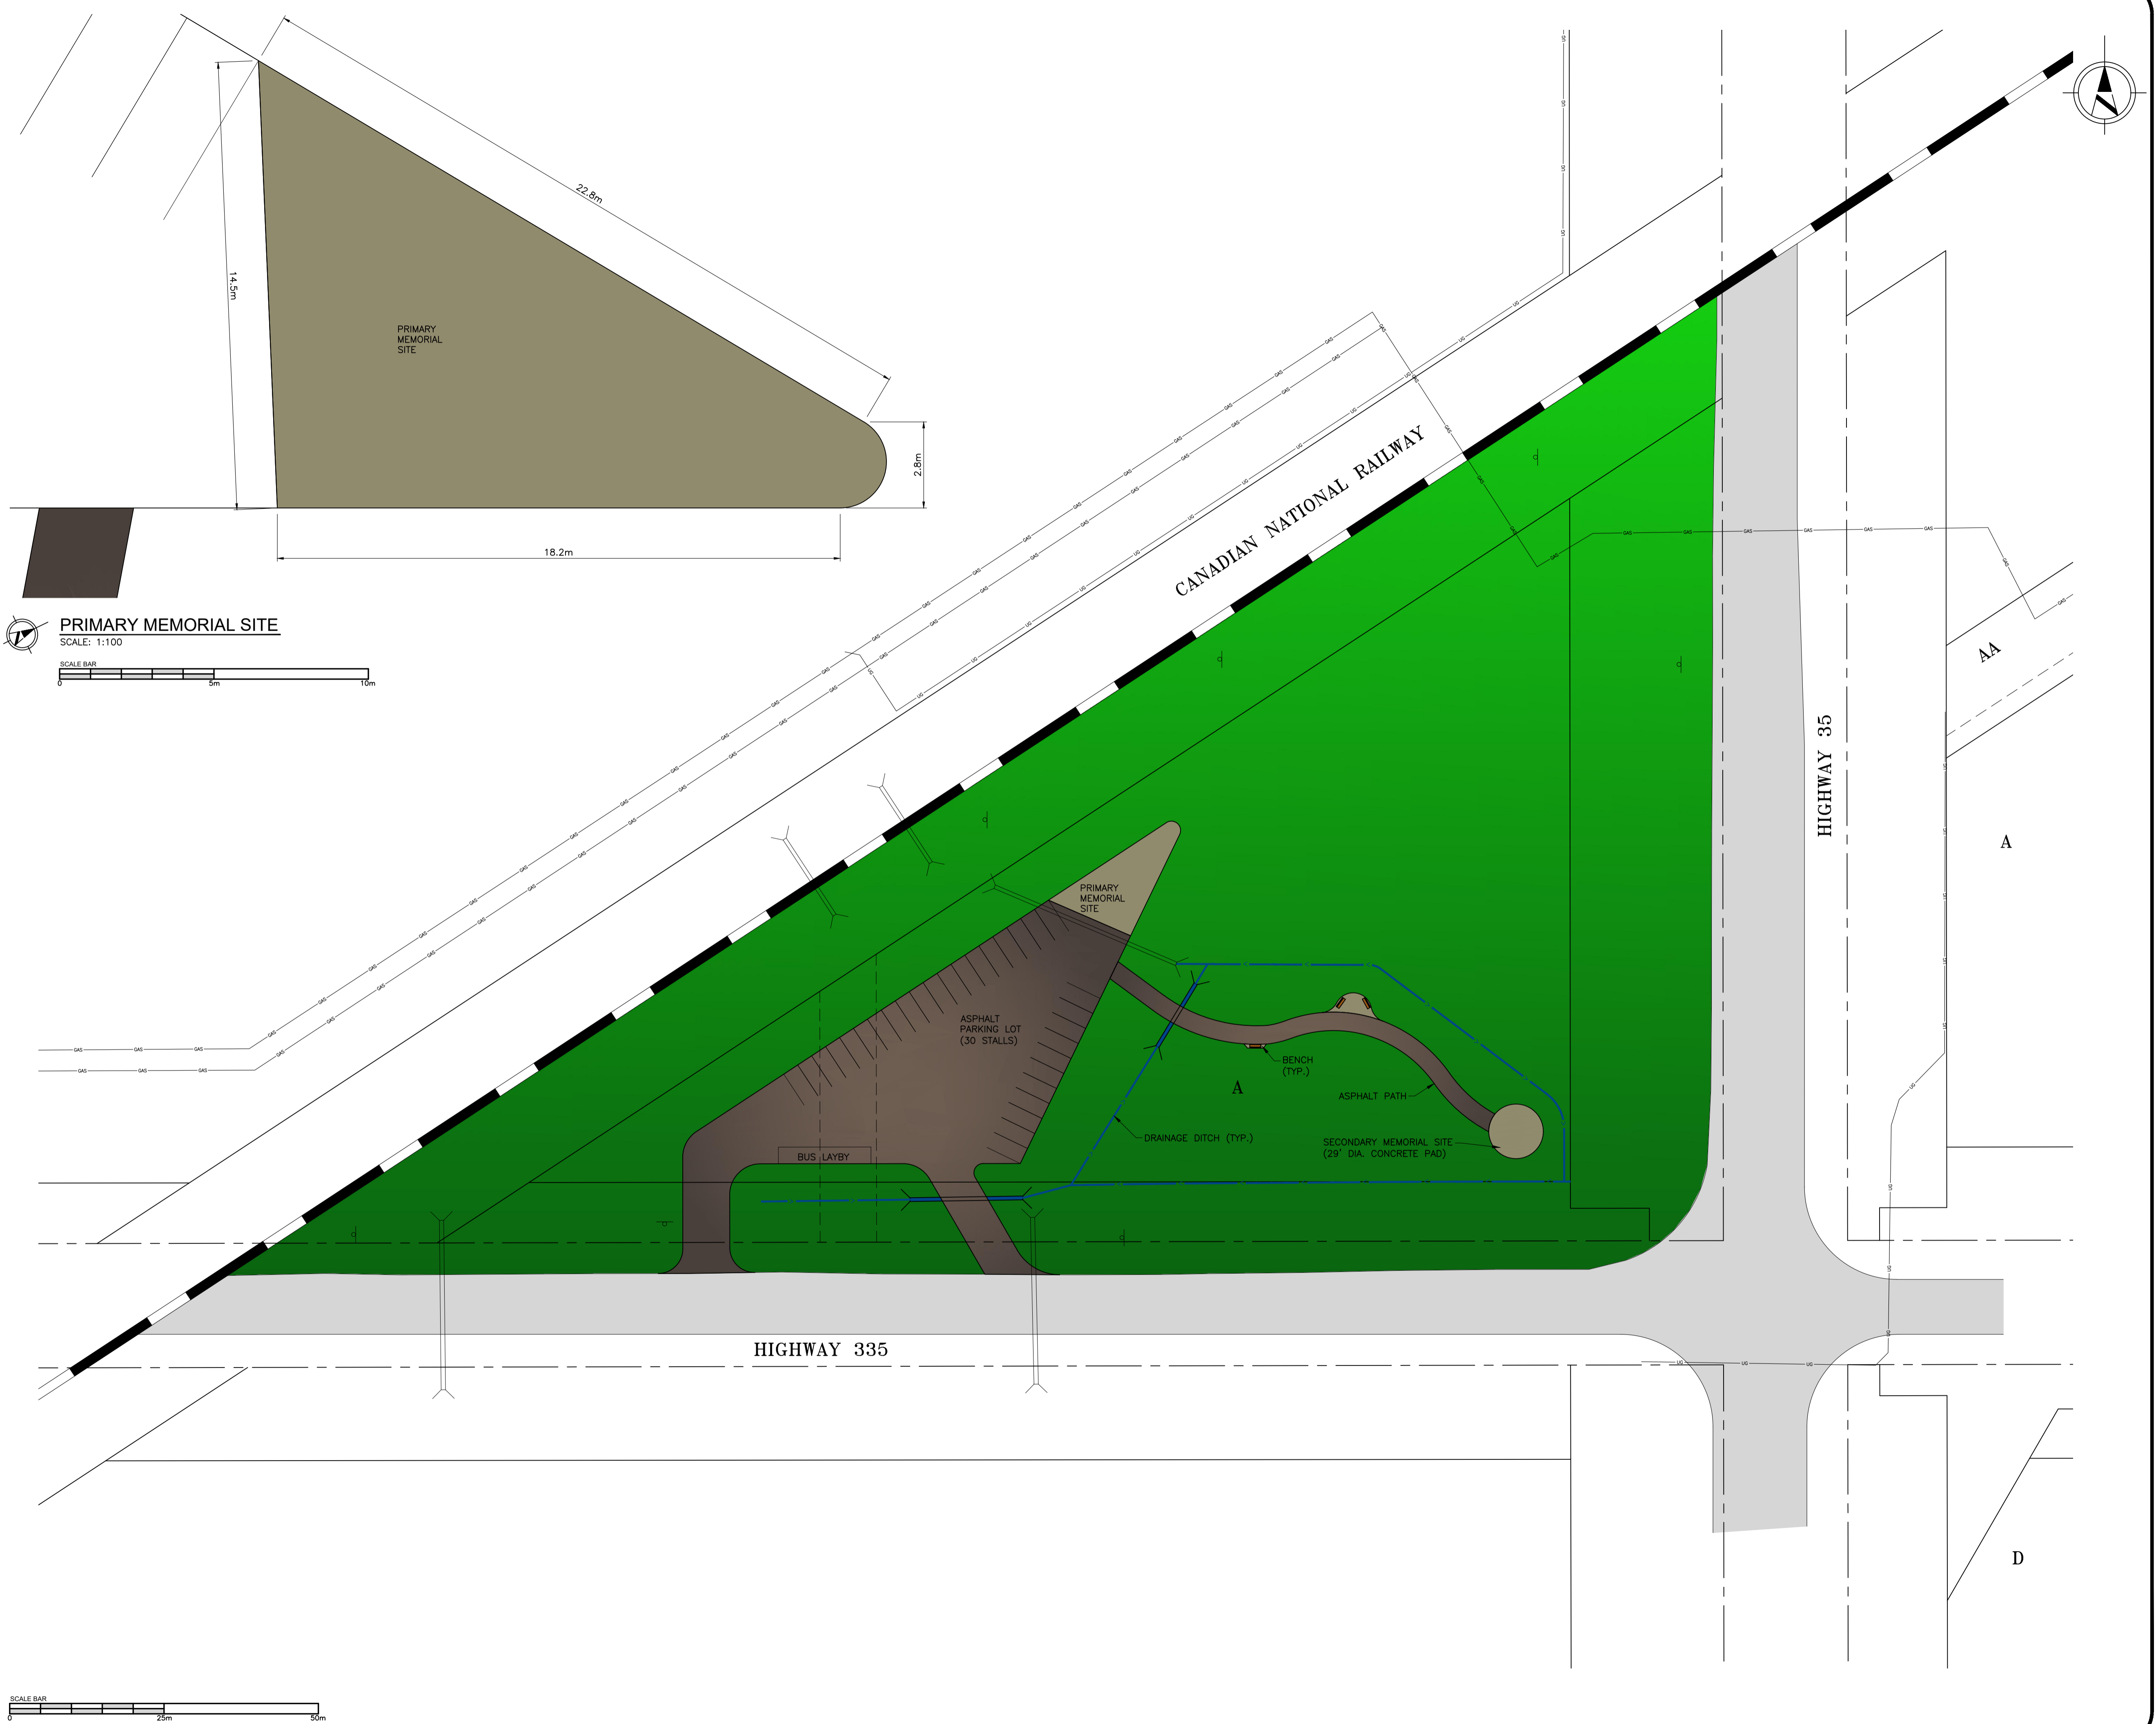

PRIMARY MEMORIAL SITE
SCALE: 1:100

  

H:\Projects\809-00102 - Humboldt Broncos Memorial Committee\809-00102 - Humboldt Broncos Memorial Committee\Drawings\809-00102.dwg 23/01/20 1:500 1